


- LEGEND:**
- 1MER1.....MECHANICAL ROOM
 - 1CUS1.....CUSTODIAL
 - 1MRR1.....MEN'S RESTROOM
 - 1WRR1.....WOMEN'S RESTROOM
 - ⊕ FIRE EXTINGUISHER
 - EXIT SIGN
 - EMERGENCY LIGHT
 - ⚡ FIRE ALARM HORN/LIGHT
 - HOSE FIRE HOSE

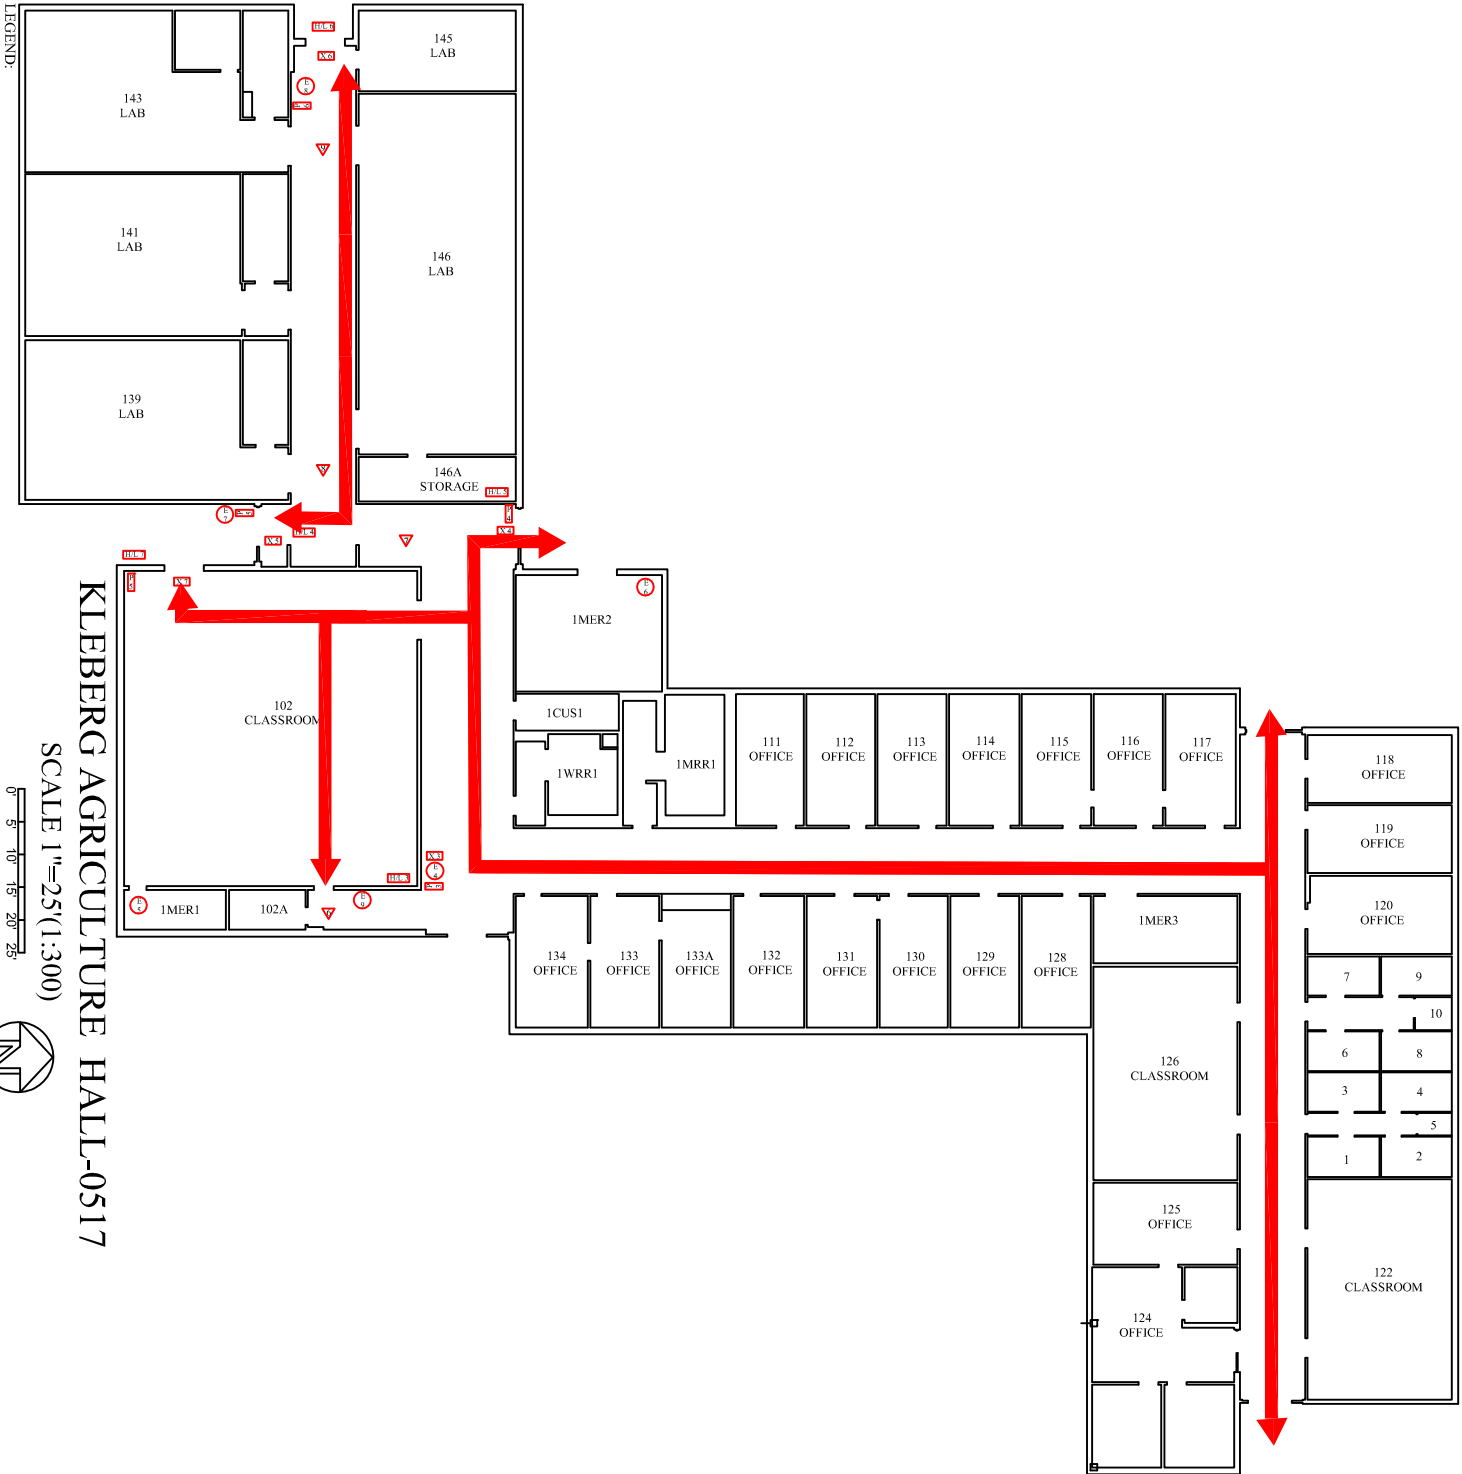

KLBERG AGRICULTURE HALL-0517

SCALE 1"=25'(1:300)

