


**0610 - MUSIC EDUCATION COMPLEX
FIRST FLOOR FIRE SAFETY PLAN**

1" = 10'-0"

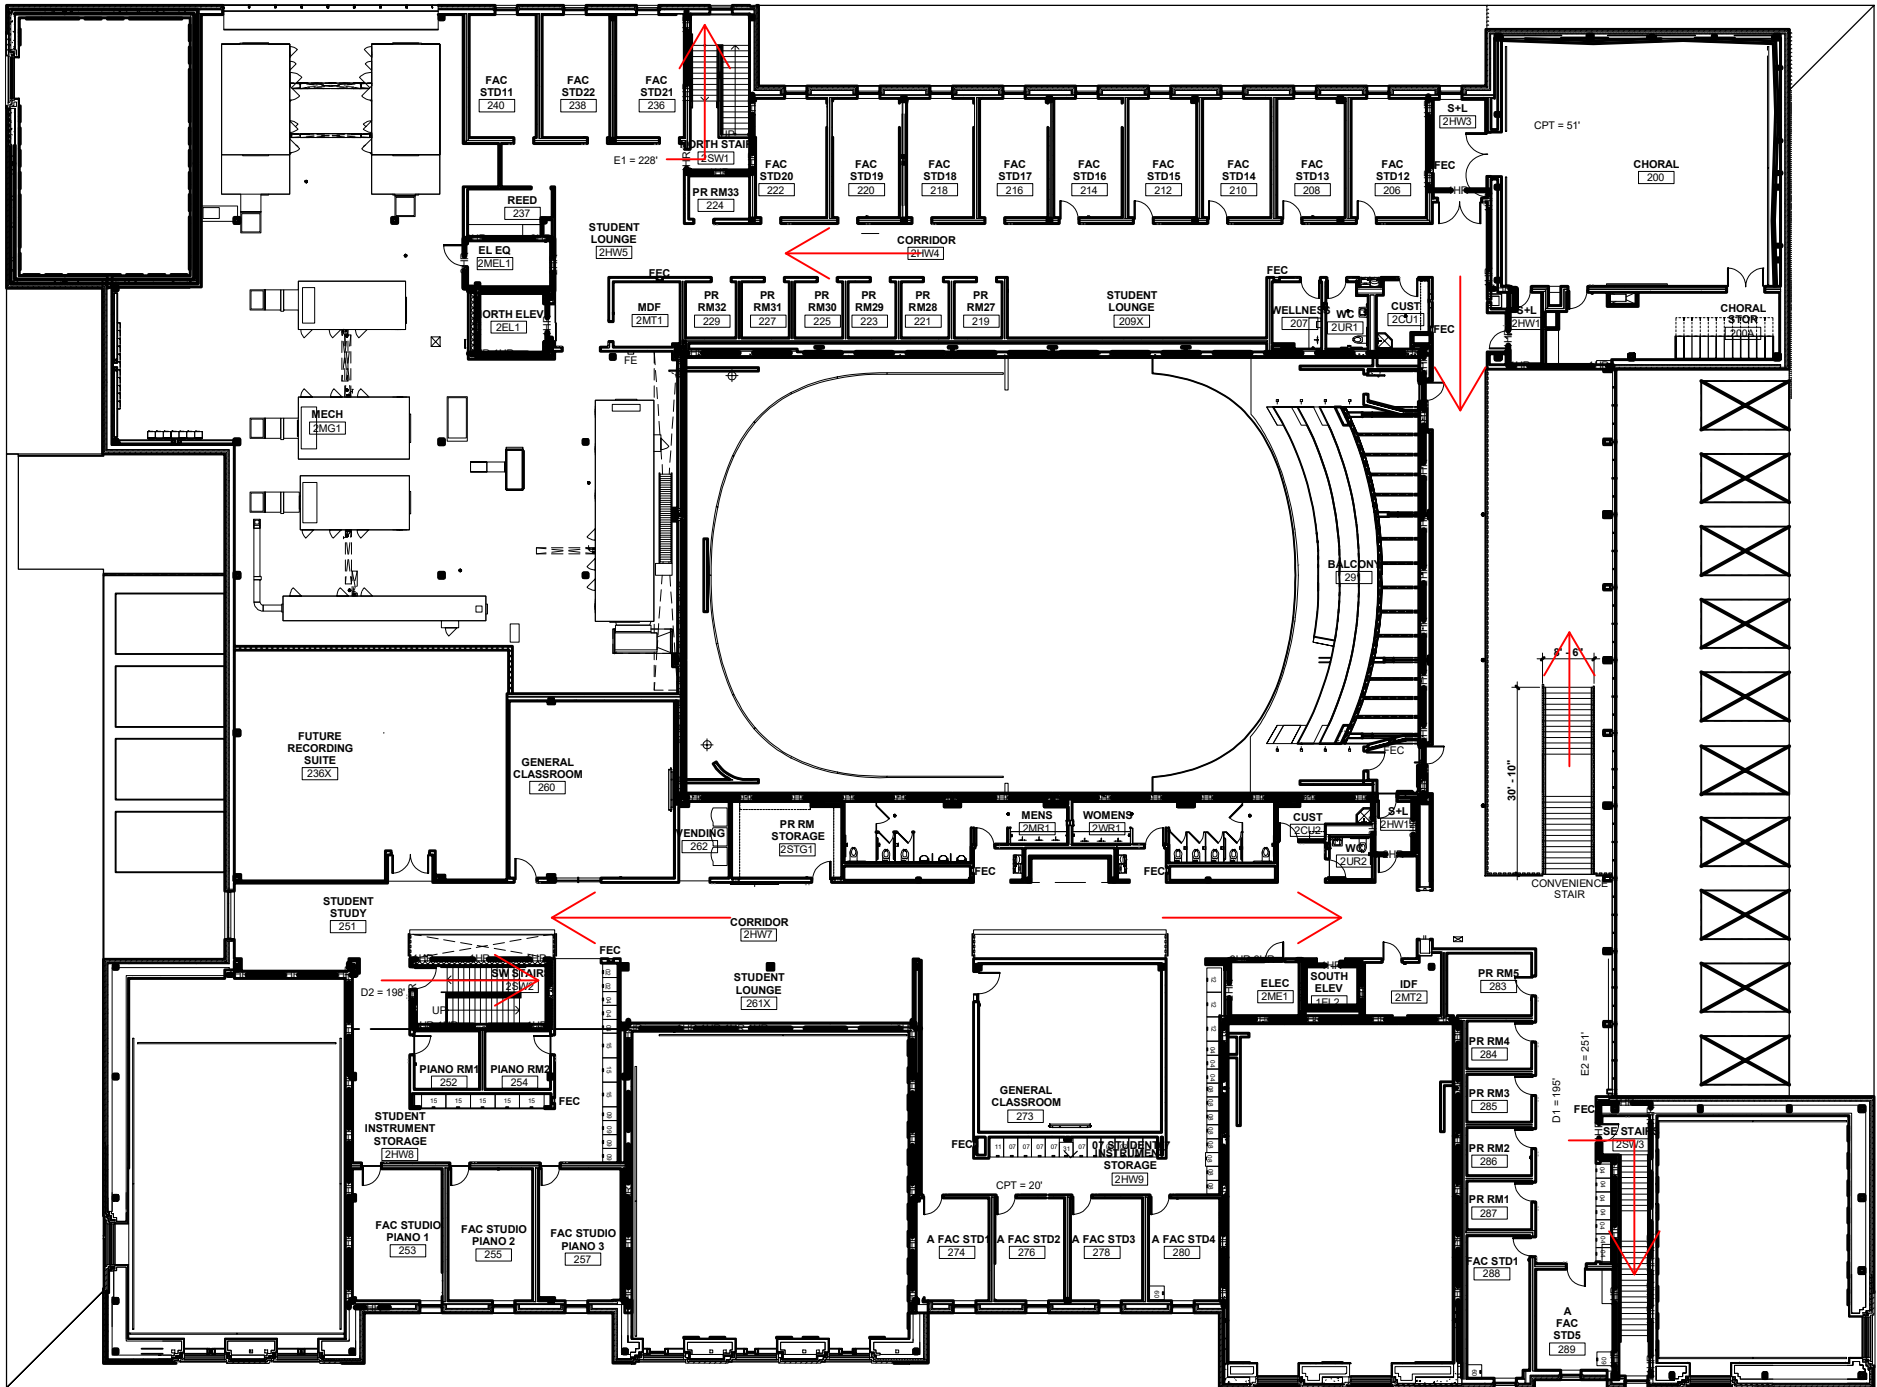

0610 - MUSIC EDUCATION COMPLEX SECOND FLOOR FIRE SAFETY PLAN

1" = 10'-0"